



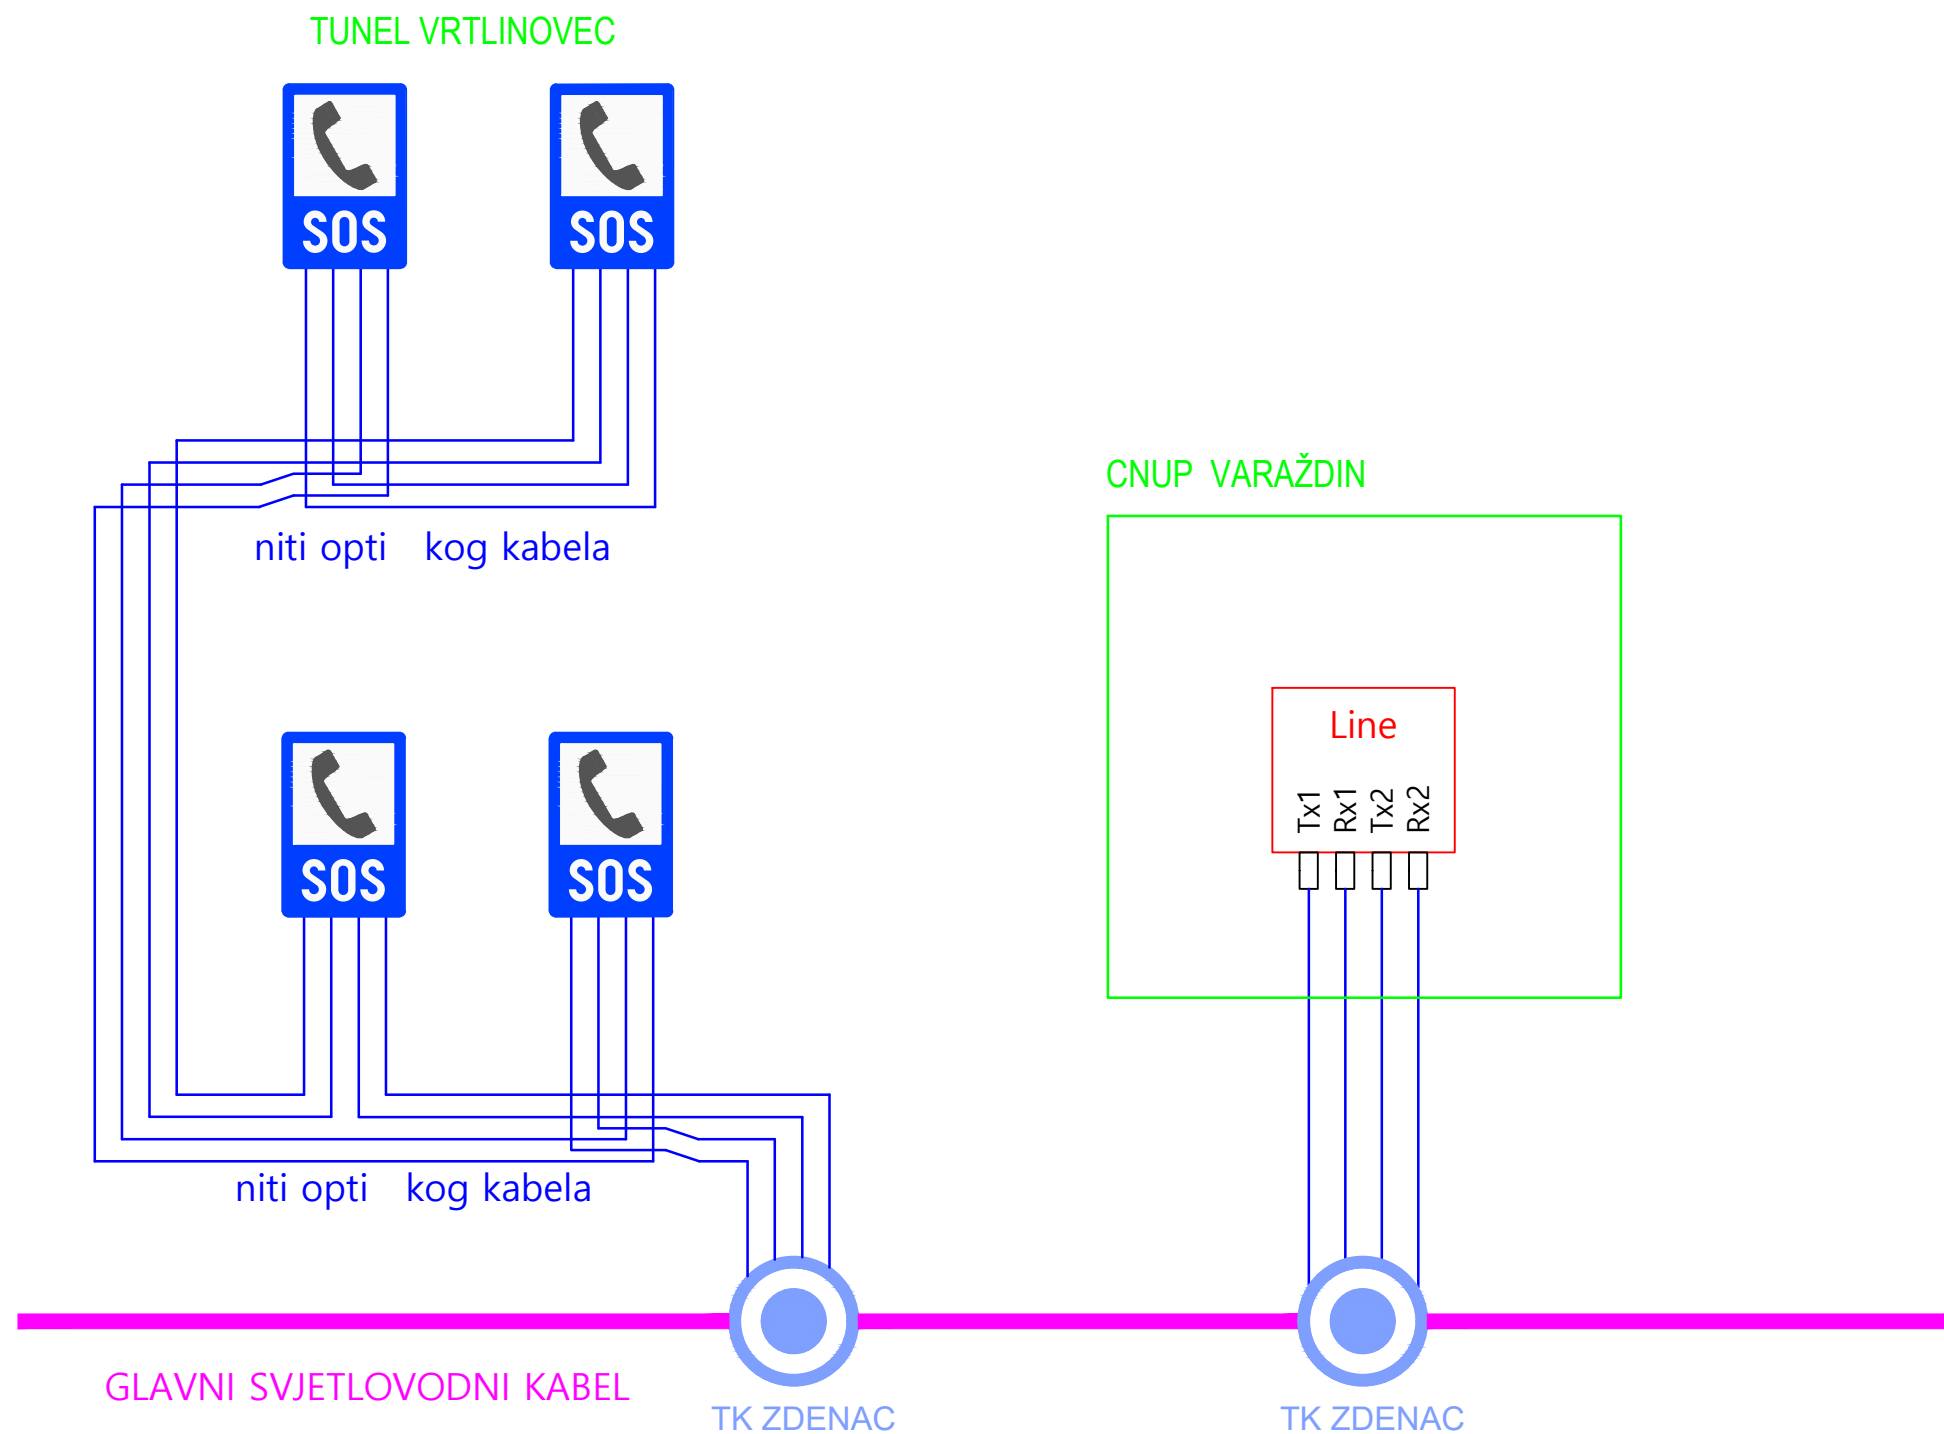

POZIVNI SOS UREĐAJ

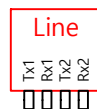

LINIJSKA KARTICA SOS CENTRALE

|   |   |   |
|---|---|---|
| INVESTITOR:<br> HRVATSKE AUTOCESTE d.o.o.<br>10000 ZAGREB, Širolina 4                                                                         | PROJEKTANT:<br>Božo Golubić, dipl.ing.prom.<br>      | SADRŽAJ NACRTA:<br>SHEMATSKI PRIKAZ SOS<br>SUSTAVA TUNELA<br>VRTLINOVEC<br><br>ZG-Projekt d.o.o.<br>Đorđićeva 24, 10000 Zagreb<br>Tel.: 4852-215, 4852-214 |
| NAZIV GRAĐEVINE:<br>AUTOCESTA A1: TUNELI MALA KAPELA, BRINJE,<br>PLASINA, GRIČ, SV. ROK, LEDENIK, BRISTOVAC,<br>DUBRAVE, KONJSKO, BISCO, STRAŽINA, MALI<br>PROLOG I KOBIJLAČA<br>AUTOCESTA A4: TUNELI HRASTOVEC I<br>VRTLINOVEC    | PROJEKTANT:<br>Robert Puhača, struč.spec.ing.el.<br> | VRSTA ELABORATA:<br>PROMETNO - INFORMACIJSKI ELABORAT   |
| NAZIV KNJIGE:<br>ISPRAVLJANJE NEUSKLAĐENOSTI S<br>DIREKTIVOM 2004/54/EC I PRAVILNIKOM O<br>MINIMALNIM SIGURNOSNIM ZAHTJEVIMA ZA<br>TUNELE U DIJELU SUSTAVA PROTUPANIČNE<br>RASVJETE, RADIOKOMUNIKACIJSKIH SUSTAVA I<br>SOS STANICA | SURADNICI:<br>Nikola Huljak, mag.ing.el.                                                                                                  | RAZINA OBRADE:<br>IZVEDBENI<br>BROJ ELABORATA:<br>1805 / 2020<br>MJERILO:<br>PRILOG:<br>19<br>DATUM:<br>siječanj, 2020.<br>DIREKTOR:<br>mr.sc. Josip Jović, dipl.ing.prom. / ing.građ.                                                          |